

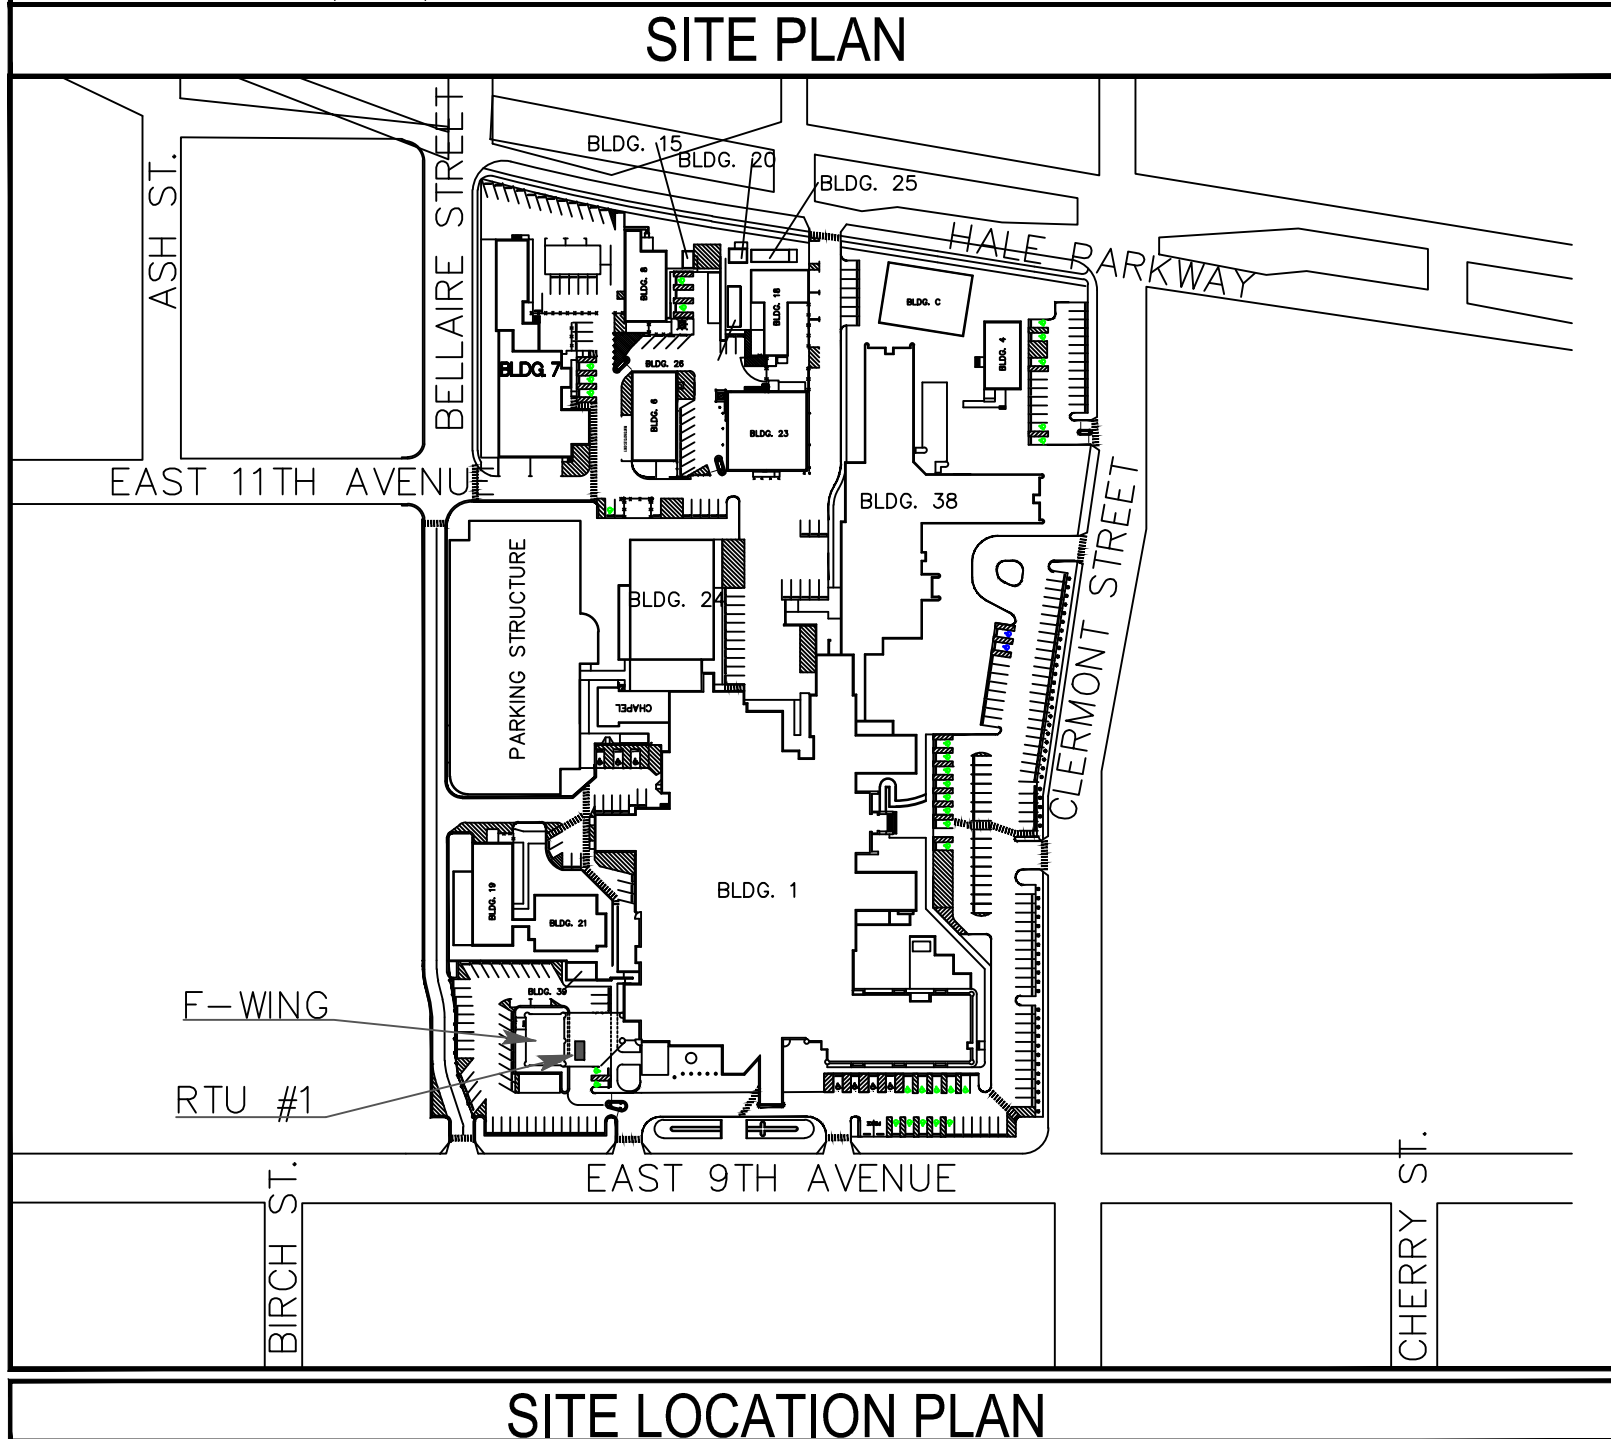


MRI ROOF AHU REPAIR

PROJECT 554-14-817

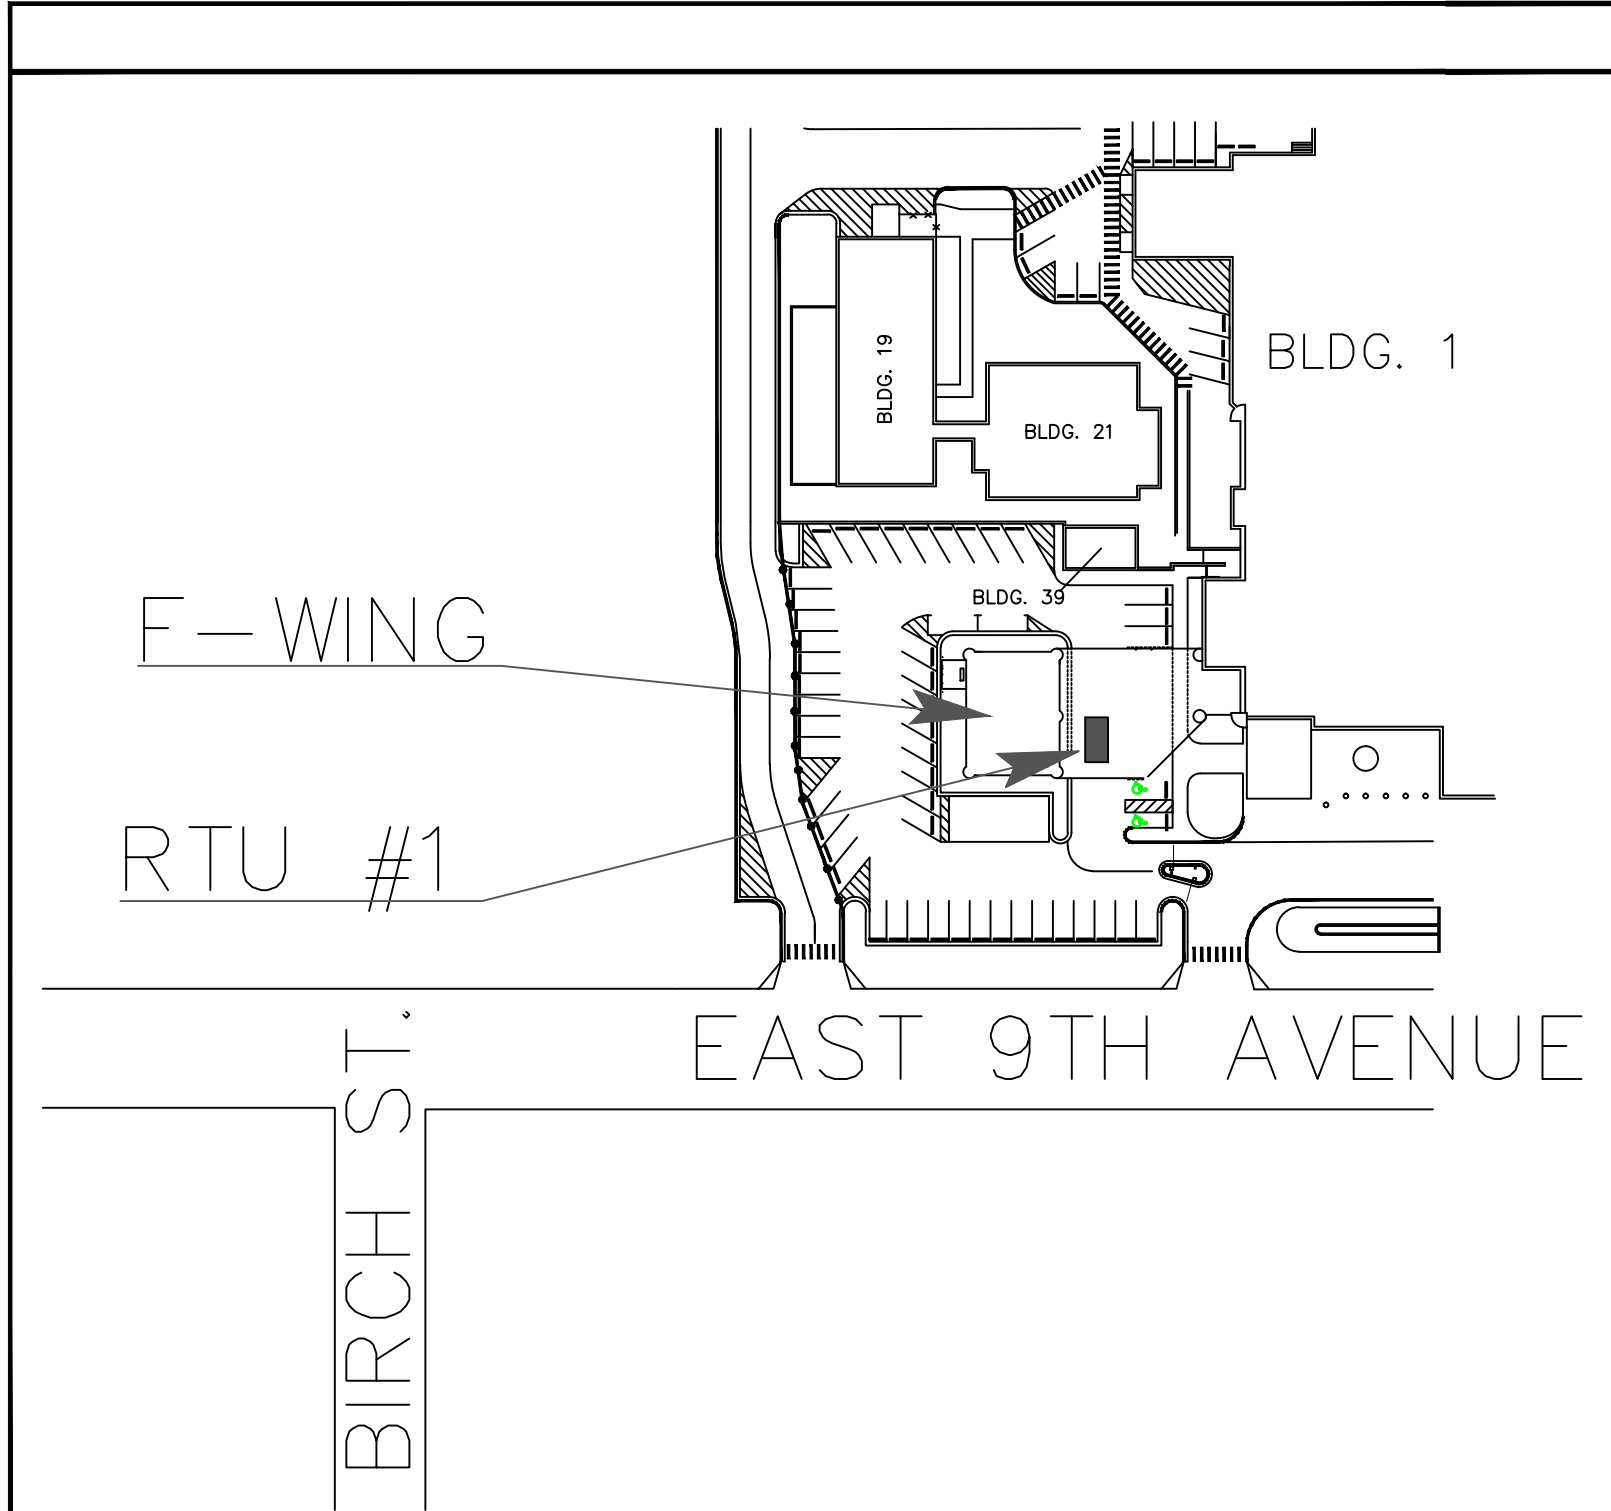


SITE LOCATION PLAN

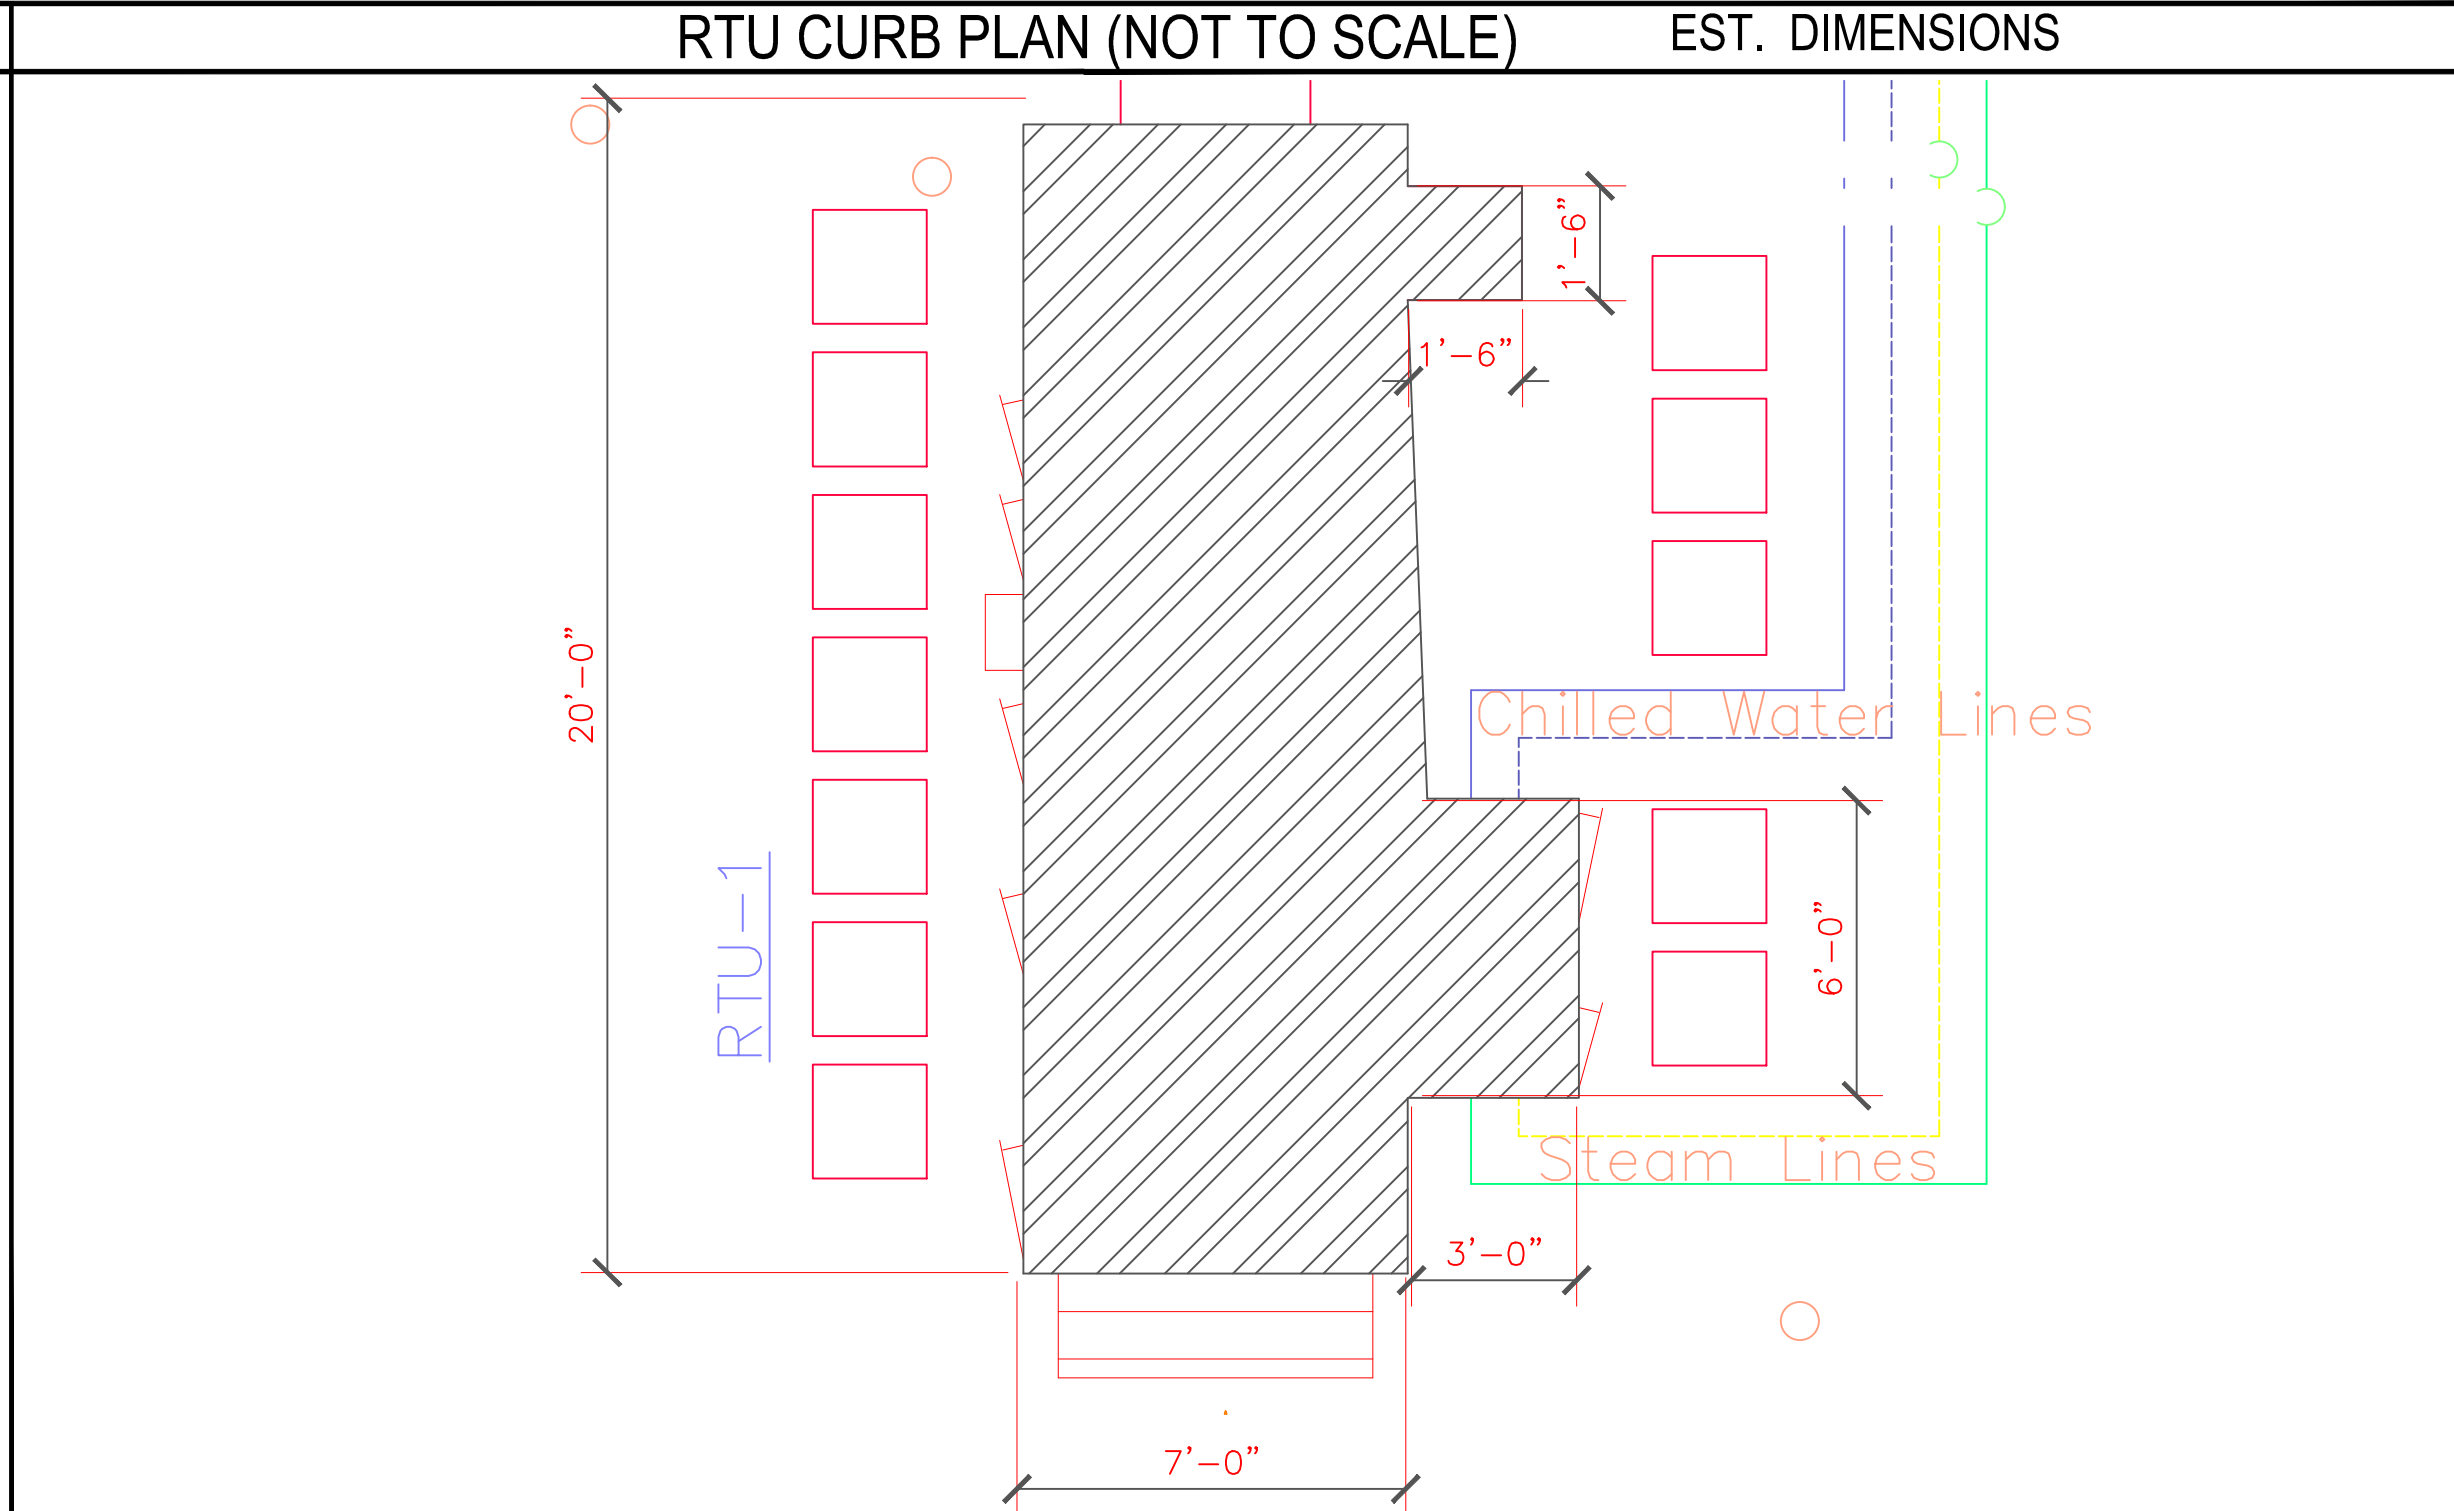

RTU CURB PLAN (NOT TO SCALE)

EST. DIMENSIONS

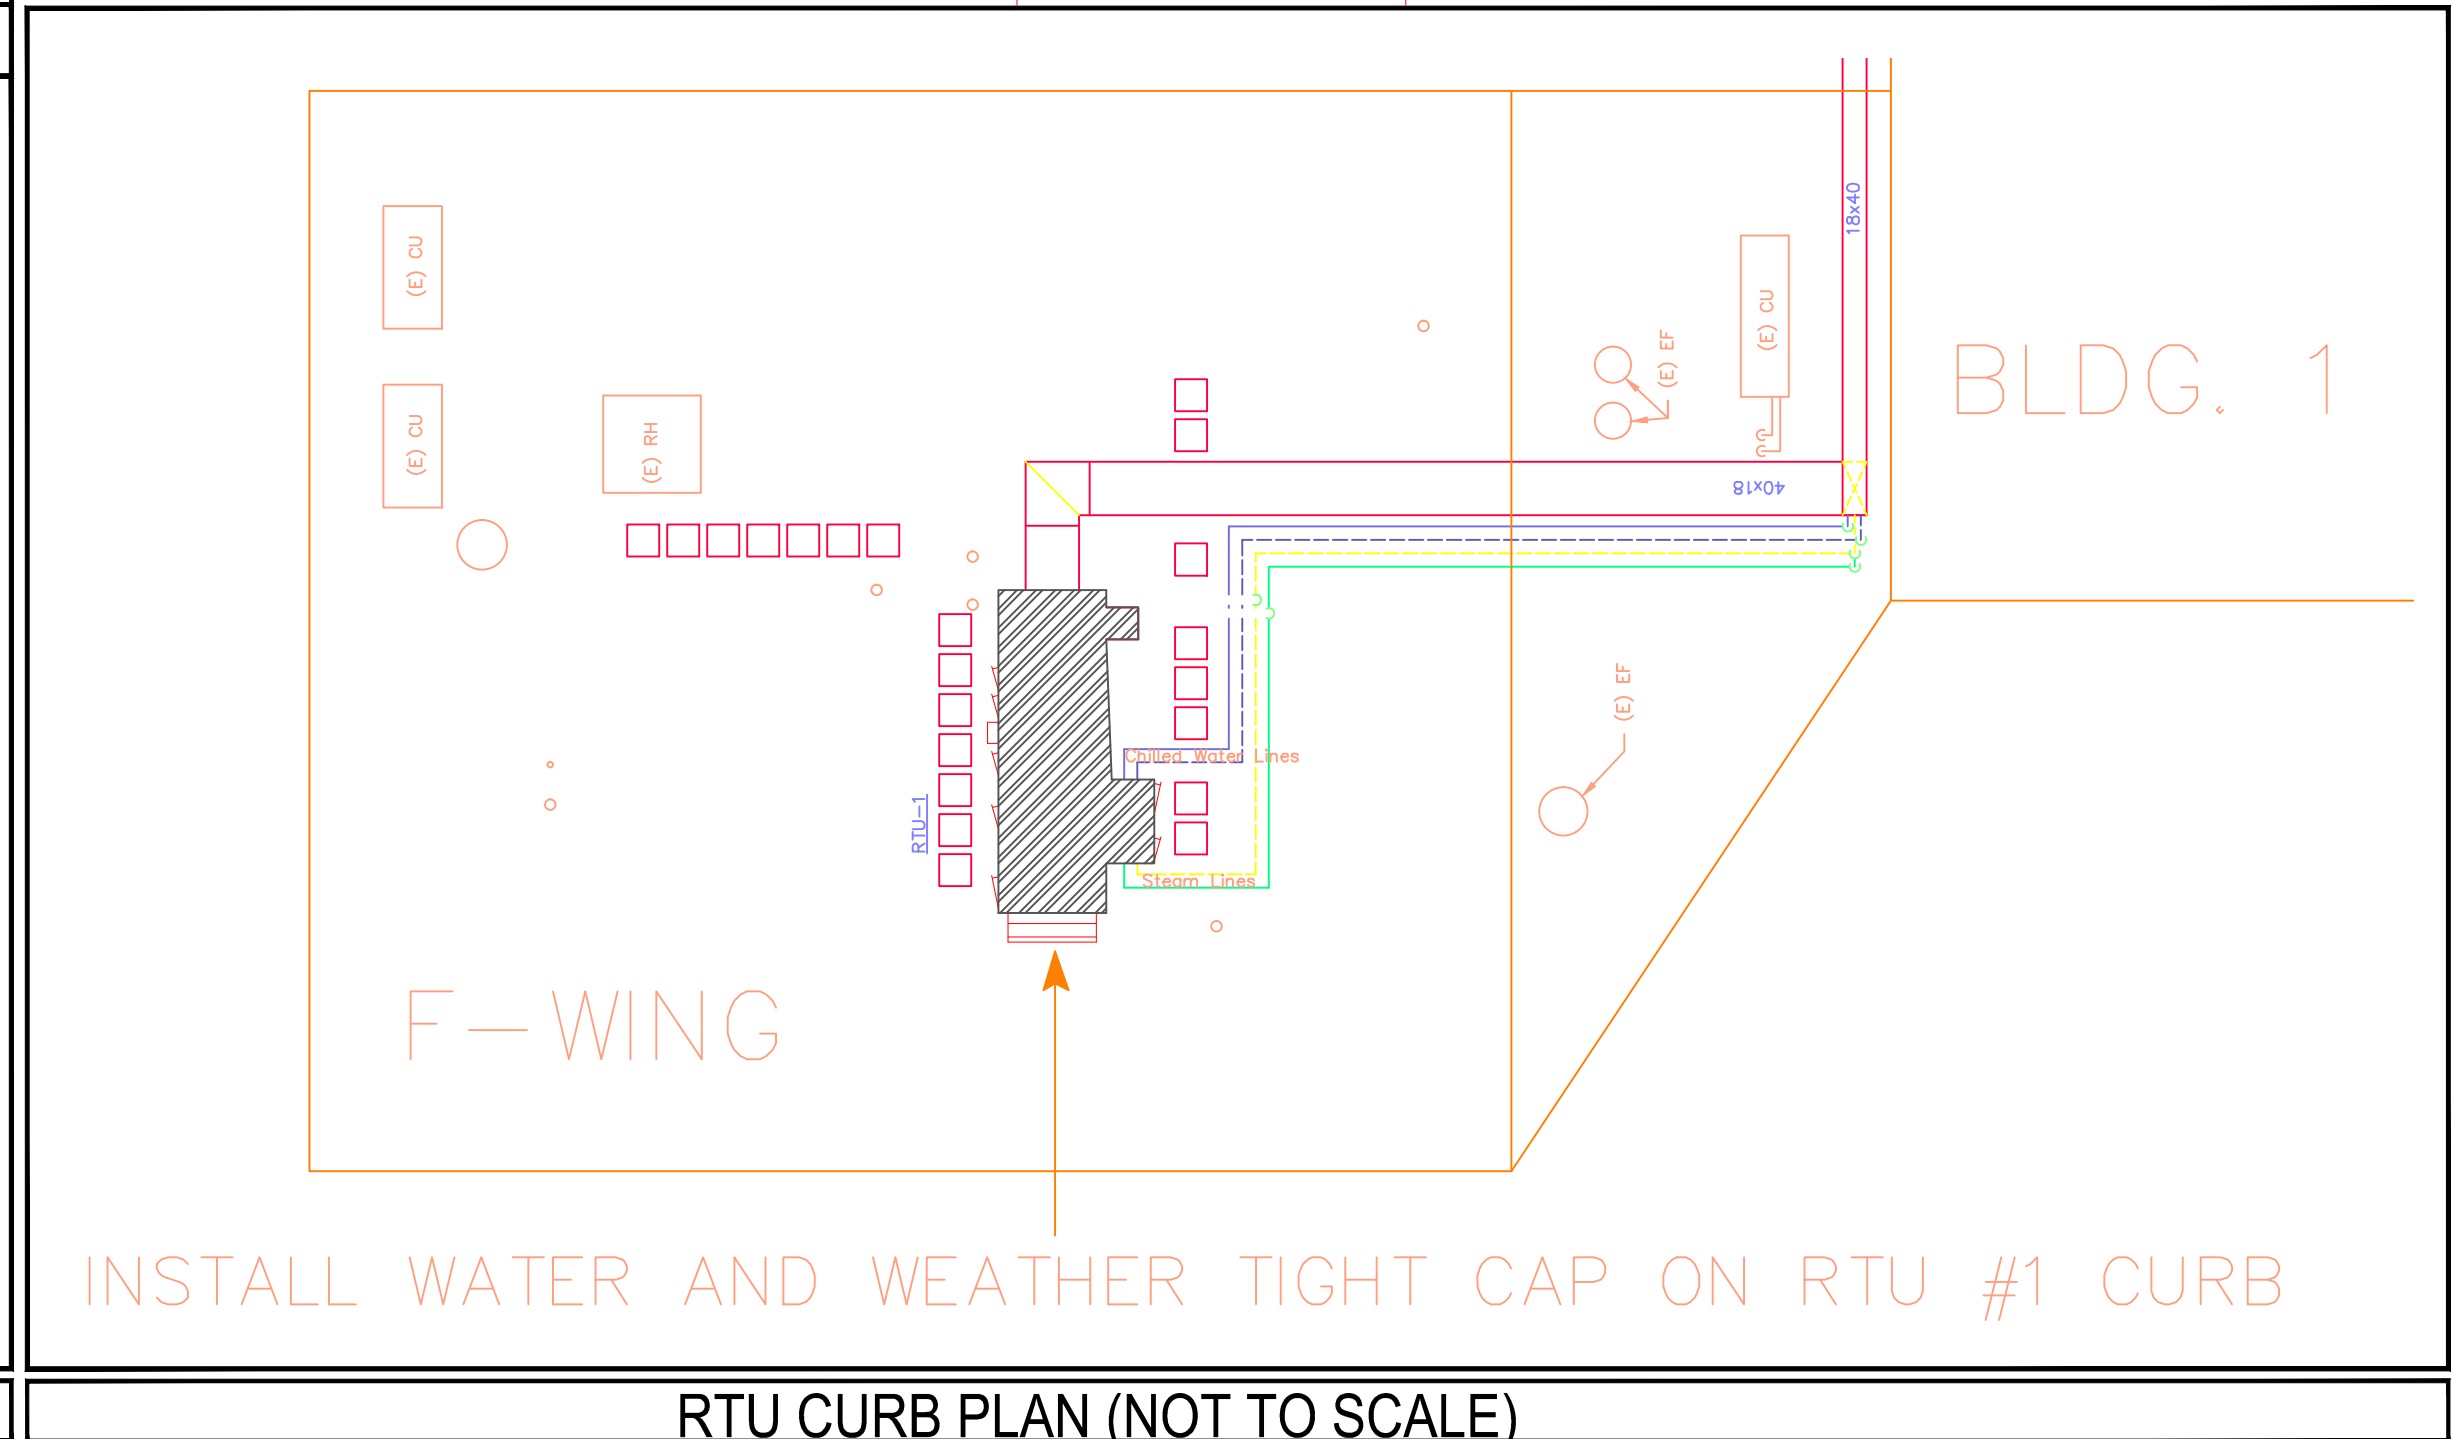

RTU CURB PLAN (NOT TO SCALE)

PHASING

WORK MUST BE SCHEDULED FOR SHUT DOWNS, PARKING LOT CLOSURES AND WITH SPS & MRI, WORK TO TAKE PLACE ON WEEK END AND OFF HOURS, SHUT DOWNS TO BE KEPT TO AS SHORT TIME AS POSSIBLE

INTERIM LIFE SAFETY MEASURES NOTES (ILSM):

HOT WORK PERMITS.
PERMITS MUST BE OBTAINED 24 HOURS PRIOR TO COMMENCEMENT OF WORK, WHENEVER POSSIBLE. ORIGINAL PERMIT TO BE POSTED WHERE WORK IS BEING PERFORMED; CONTRACTOR MUST RETURN PERMIT TO SAFETY OFFICE WHEN WORK IS COMPLETED.
FIRE WATCH. CONTRACTOR MUST INITIAL, DATE AND TIME EVERY 30 MINUTES AFTER HOT WORK HAS STARTED.

CONTRACTOR TO PROVIDE WARNING SIGNAGE AND DIRECTIONAL SIGNAGE THAT SHALL BE POSTED IN CONSTRUCTION AREA WHILE WORK IS PERFORMED.

VA PROJECT TEAM

OWNER
VETERANS AFFAIRS
VA ECHS MEDICAL CENTER
1055 CLERMONT STREET
DENVER, CO 80220-3808

OWNER'S CONTRACTING OFFICER
VIN 19 CONTRACTING OFFICER
ROCKY MOUNTAIN CONSOLIDATED CO.
4100 E. MISSISSIPPI AVE, SUITE 900
GLENDALE, CO 80248

DWG NO. DRAWING TITLE

GI001 COVER SHEET

PLOTTING NOTES:

1. FULL SIZE V.A. "E" SHEET (AS INDICATED)
2. HALF SIZE V.A. "D" SHEET (1/2 THE INDICATED SCALE)
3. LETTER SIZE: (NOT SCALE)

GENERAL NOTES:

1. SCALED DIMENSIONS + ARCHITECTURAL FEATURES MAY NOT BE CORRECT.
2. CONTRACTORS + A/E's ARE RESPONSIBLE TO FIELD VERIFY ALL DIMENSIONS WITHIN THE PROJECT AREA.

DEPARTMENT OF VETERANS AFFAIRS
MEDICAL CENTER
1055 Clermont Street
Denver, Colorado, 80220

Drawing Title
COVER SHEET

Approved Project Director

Project Title
MRI ROOF AHU REPAIR

Location
DENVER VA MEDICAL CENTER
1055 CLERMONT DENVER, COLORADO 80220

Date
11-Feb-14

Checked
DD

Drawn
DD

Project Number
554-14-817

Building Number
BUILDING 1 F-WING

Drawing Number
GI001

Dwg. 1 of 1

Office of
Construction
and Facilities
Management

